
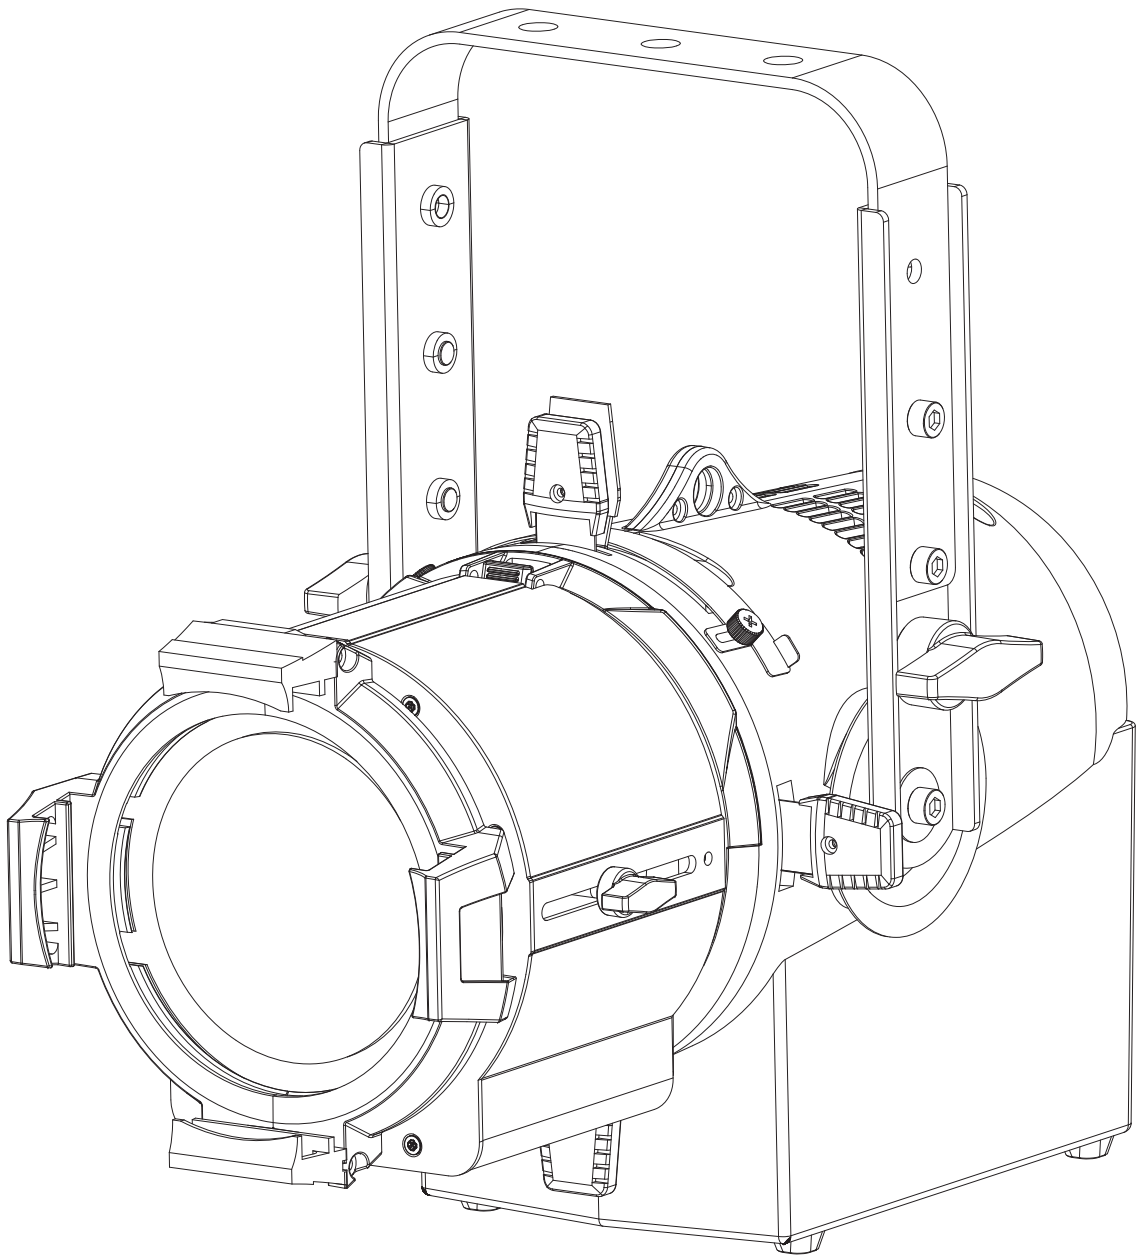
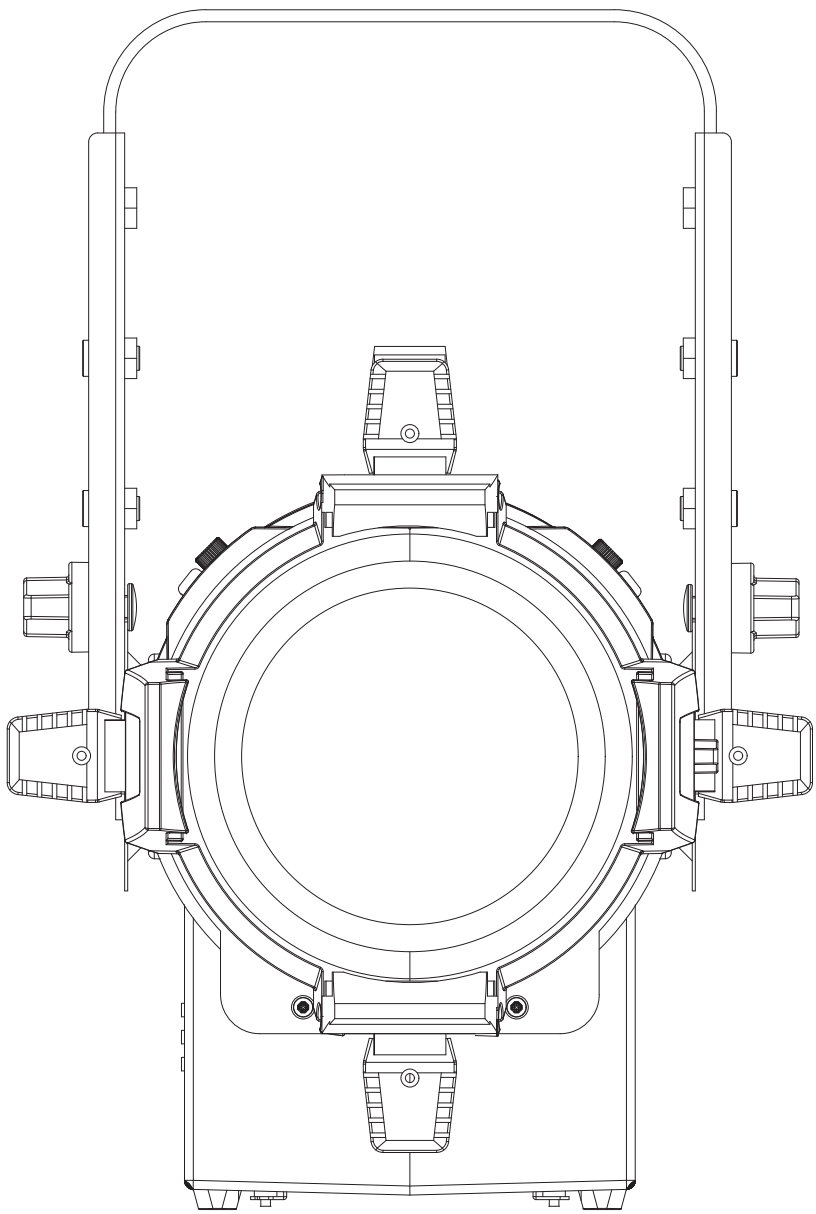
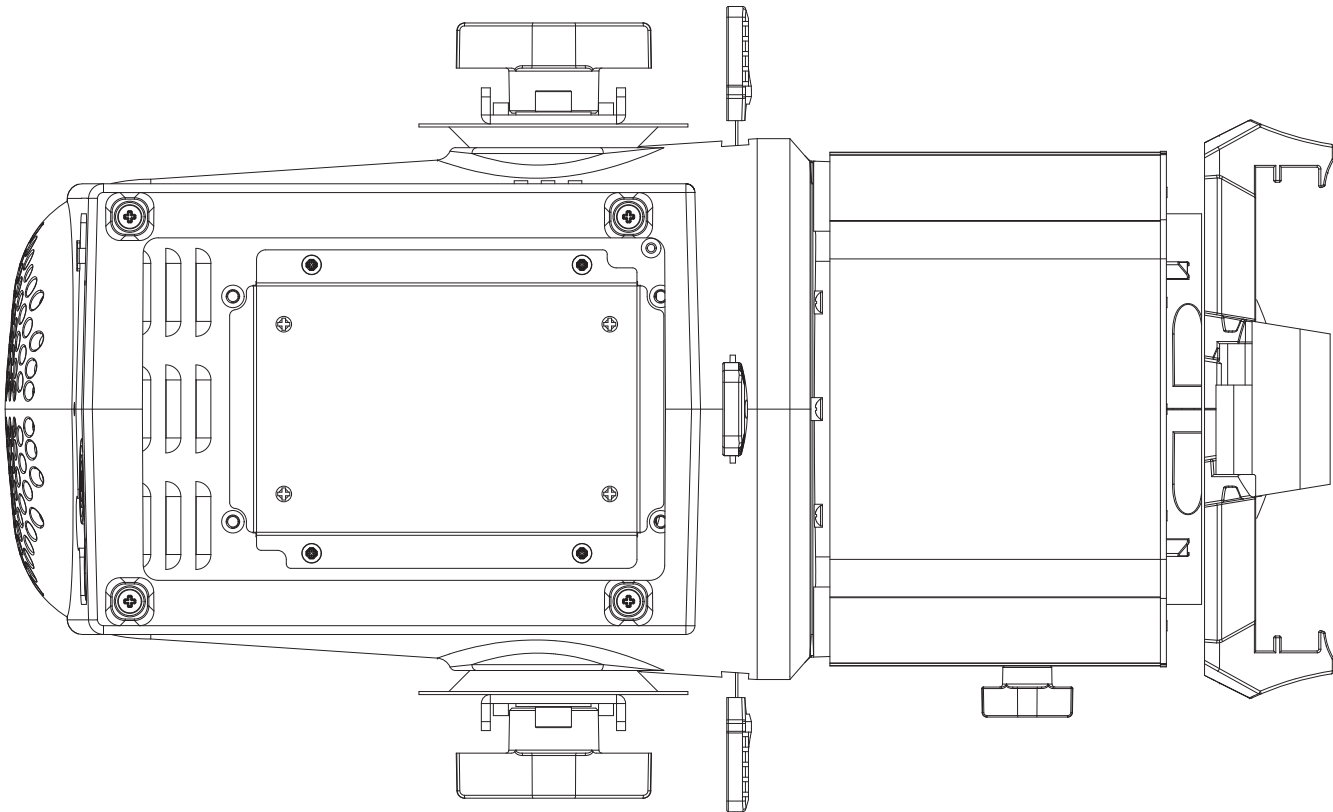
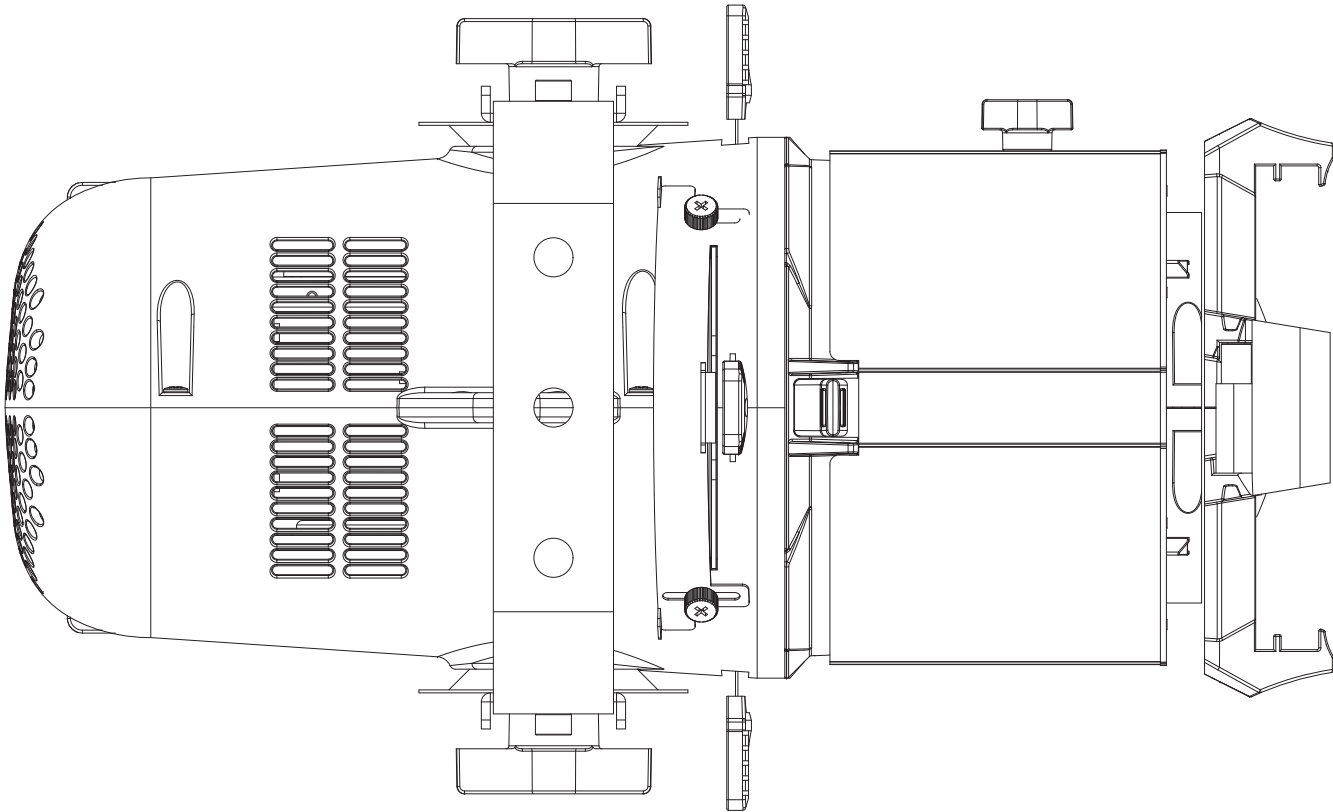
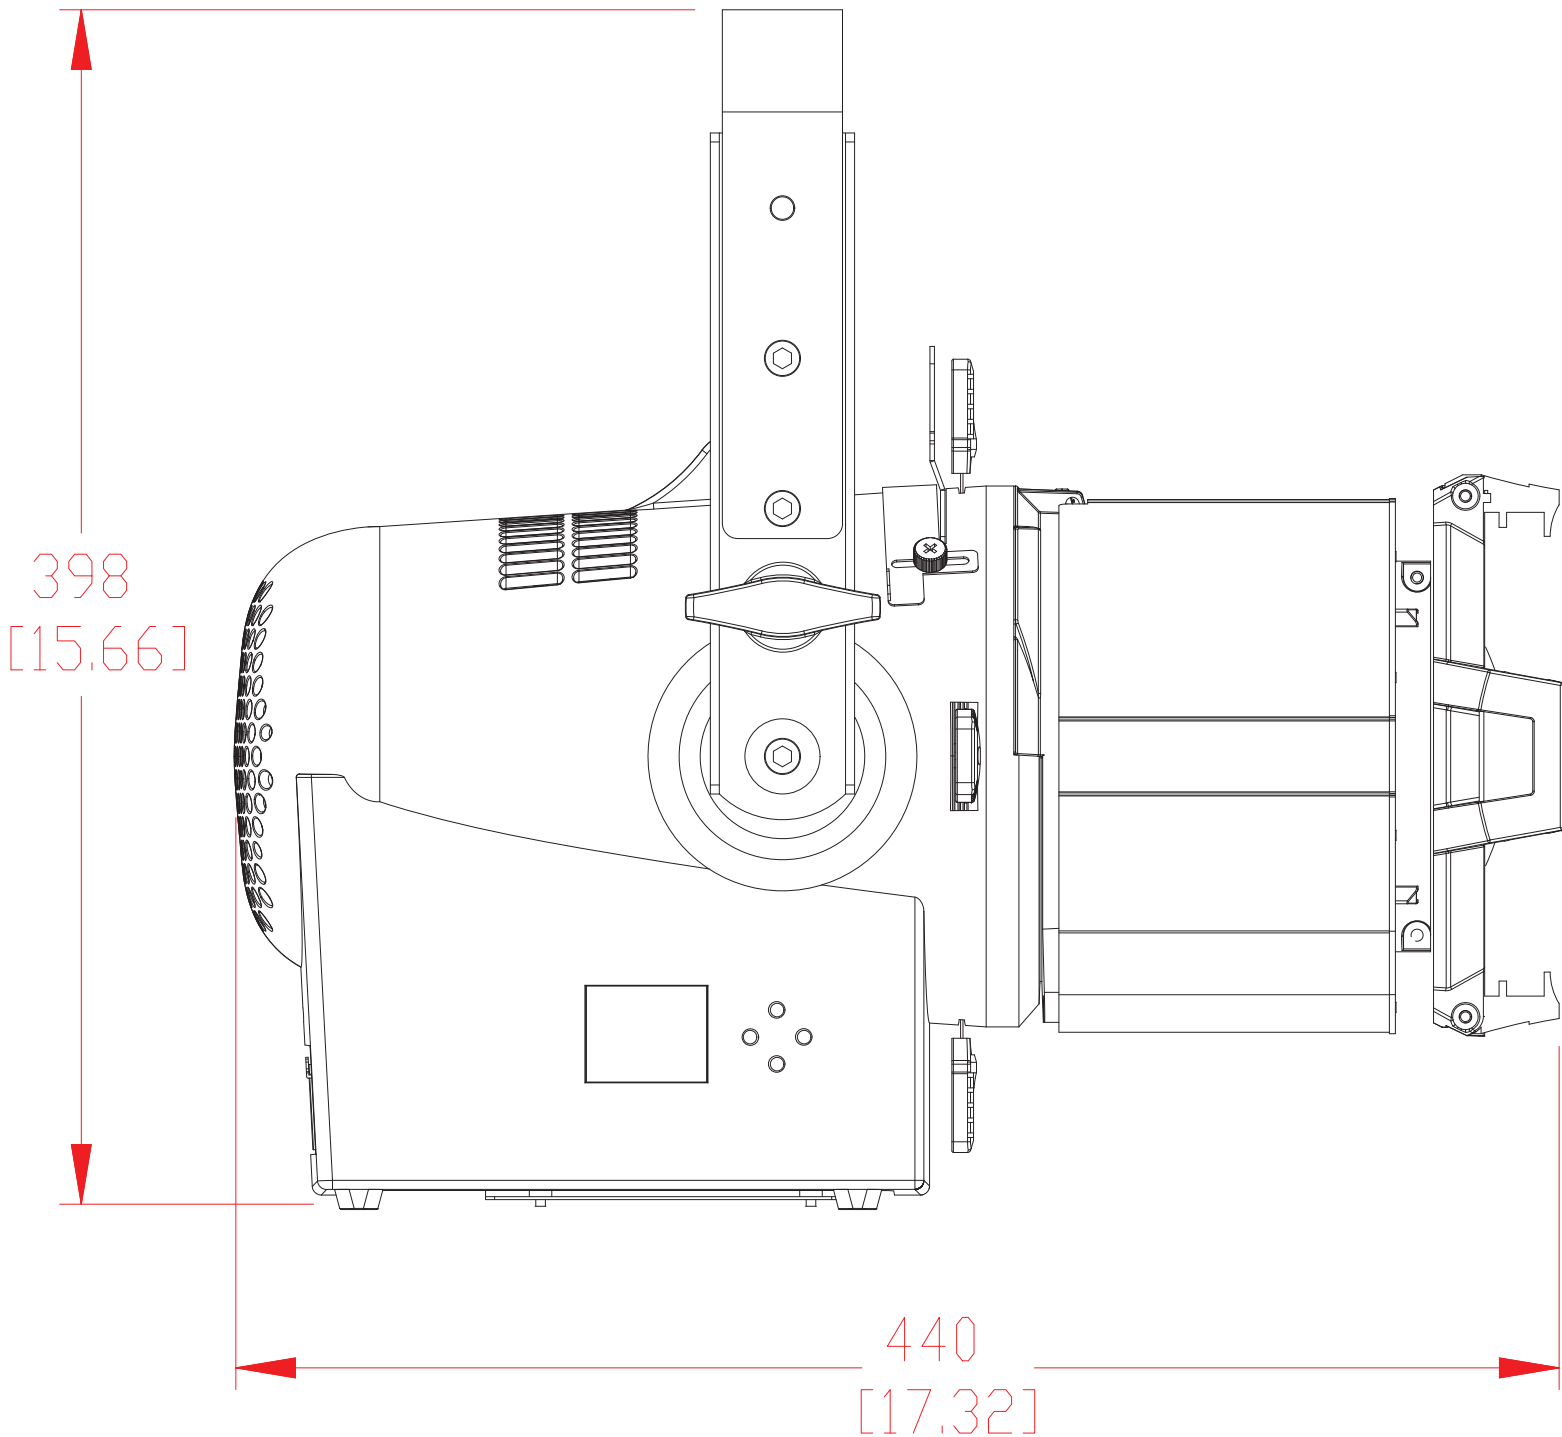


D

C

B

A

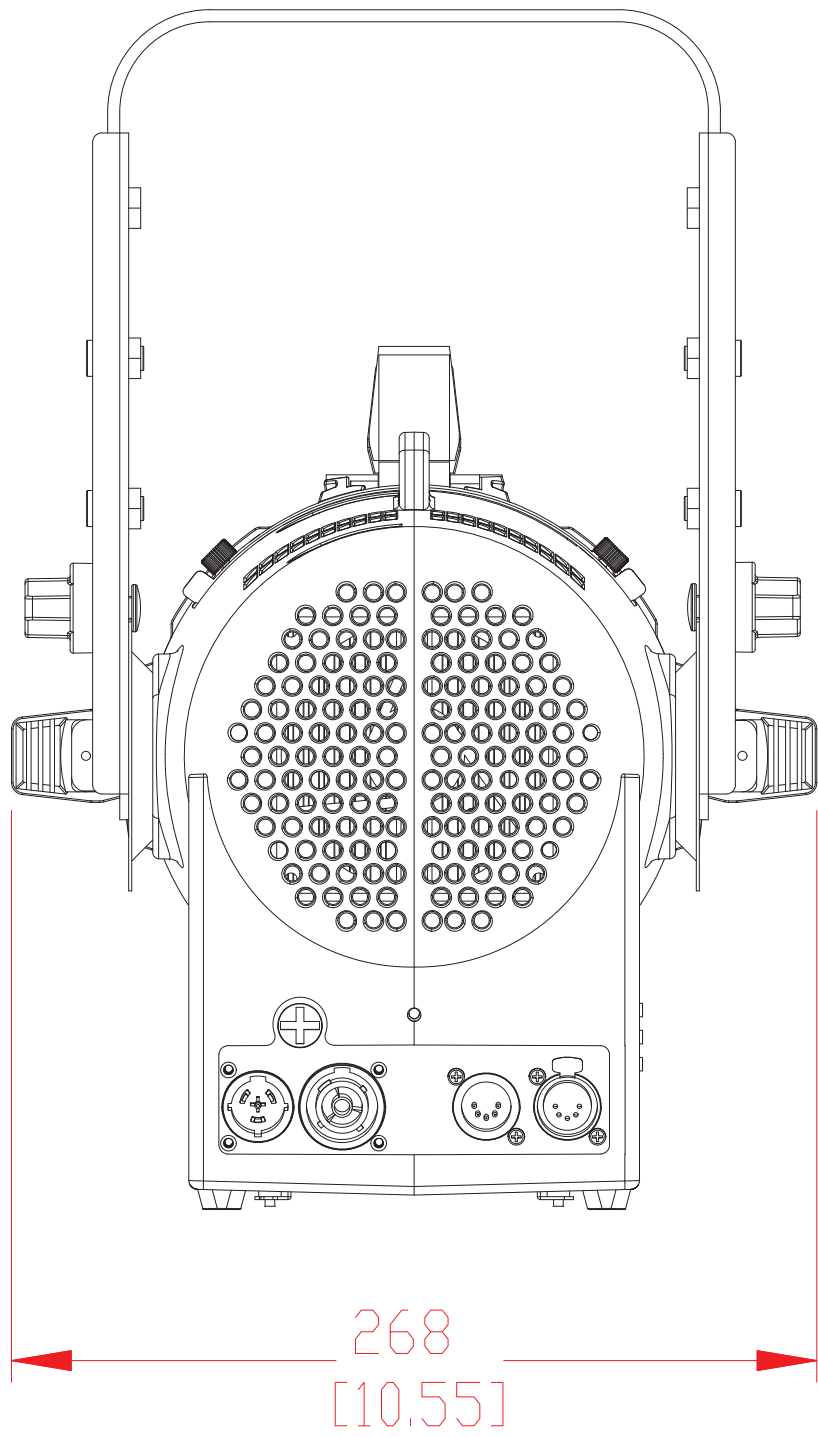

D

C

B

A

REVISIONS				
REV	EC #	DESCRIPTION	DATE	APPD
A		ANITAL RELEASE		

Strand Lighting												
NEXT ASSY		TOLERANCE TABLE	N/A			STRAND ENTERTAINMENT LIGHTING 10911 PETAL ST., DALLAS, TX 75238						
		MATERIAL	DSN BY			PLE + 36 & 50 & 70 LENS TUBE FITTED						
			DWN BY									
NOTICE: INFORMATION AND DESIGN DISCLOSED ON THIS DOCUMENT ARE CONSIDERED PROPRIETARY AND SHALL NOT BE REPRODUCED OR DISCLOSED WITHOUT WRITTEN CONSENT. STRAND ENTERTAINMENT LIGHTING ALL RIGHTS RESERVED.		FINISH	MATERIALS, PARTS AND PRODUCTS MUST COMPLY WITH THE ENVIRONMENTAL REQUIREMENTS OF P/N 029600001			SIZE	REVISION	DRAWING NUMBER				
			ALL DIMENSIONS ARE IN INCHES UNLESS NOTED OTHERWISE. REMOVE ALL BURRS AND SHARP EDGES.			D	A					
									SCALE: N.T.S.		AUTOCAD LT 2017	

4

3

2

1

4

3

2

1